

MARION COUNTY SURVEYOR'S OFFICE



SECTION CORNER RECORD

DEBRA S. JENKINS
MARION COUNTY SURVEYOR

SEC. 30 TWN. 17_N RNG. 4_E

BRYAN F. CATLIN, PLS
TECHNICAL SUPERVISOR

Date: 5-4-09
Party Chief: Wilcoxon / Greene
Crew: Taylor / Finney
Type of Marker: 1" Iron Pin Fd 4" down
Method of Establishment: County: 11-18-94
IN S.P.C. E Zone, NAD 83
Name: 17043010
N: 516 270.203 7 (m)
E: 61 053.503 1 (m)

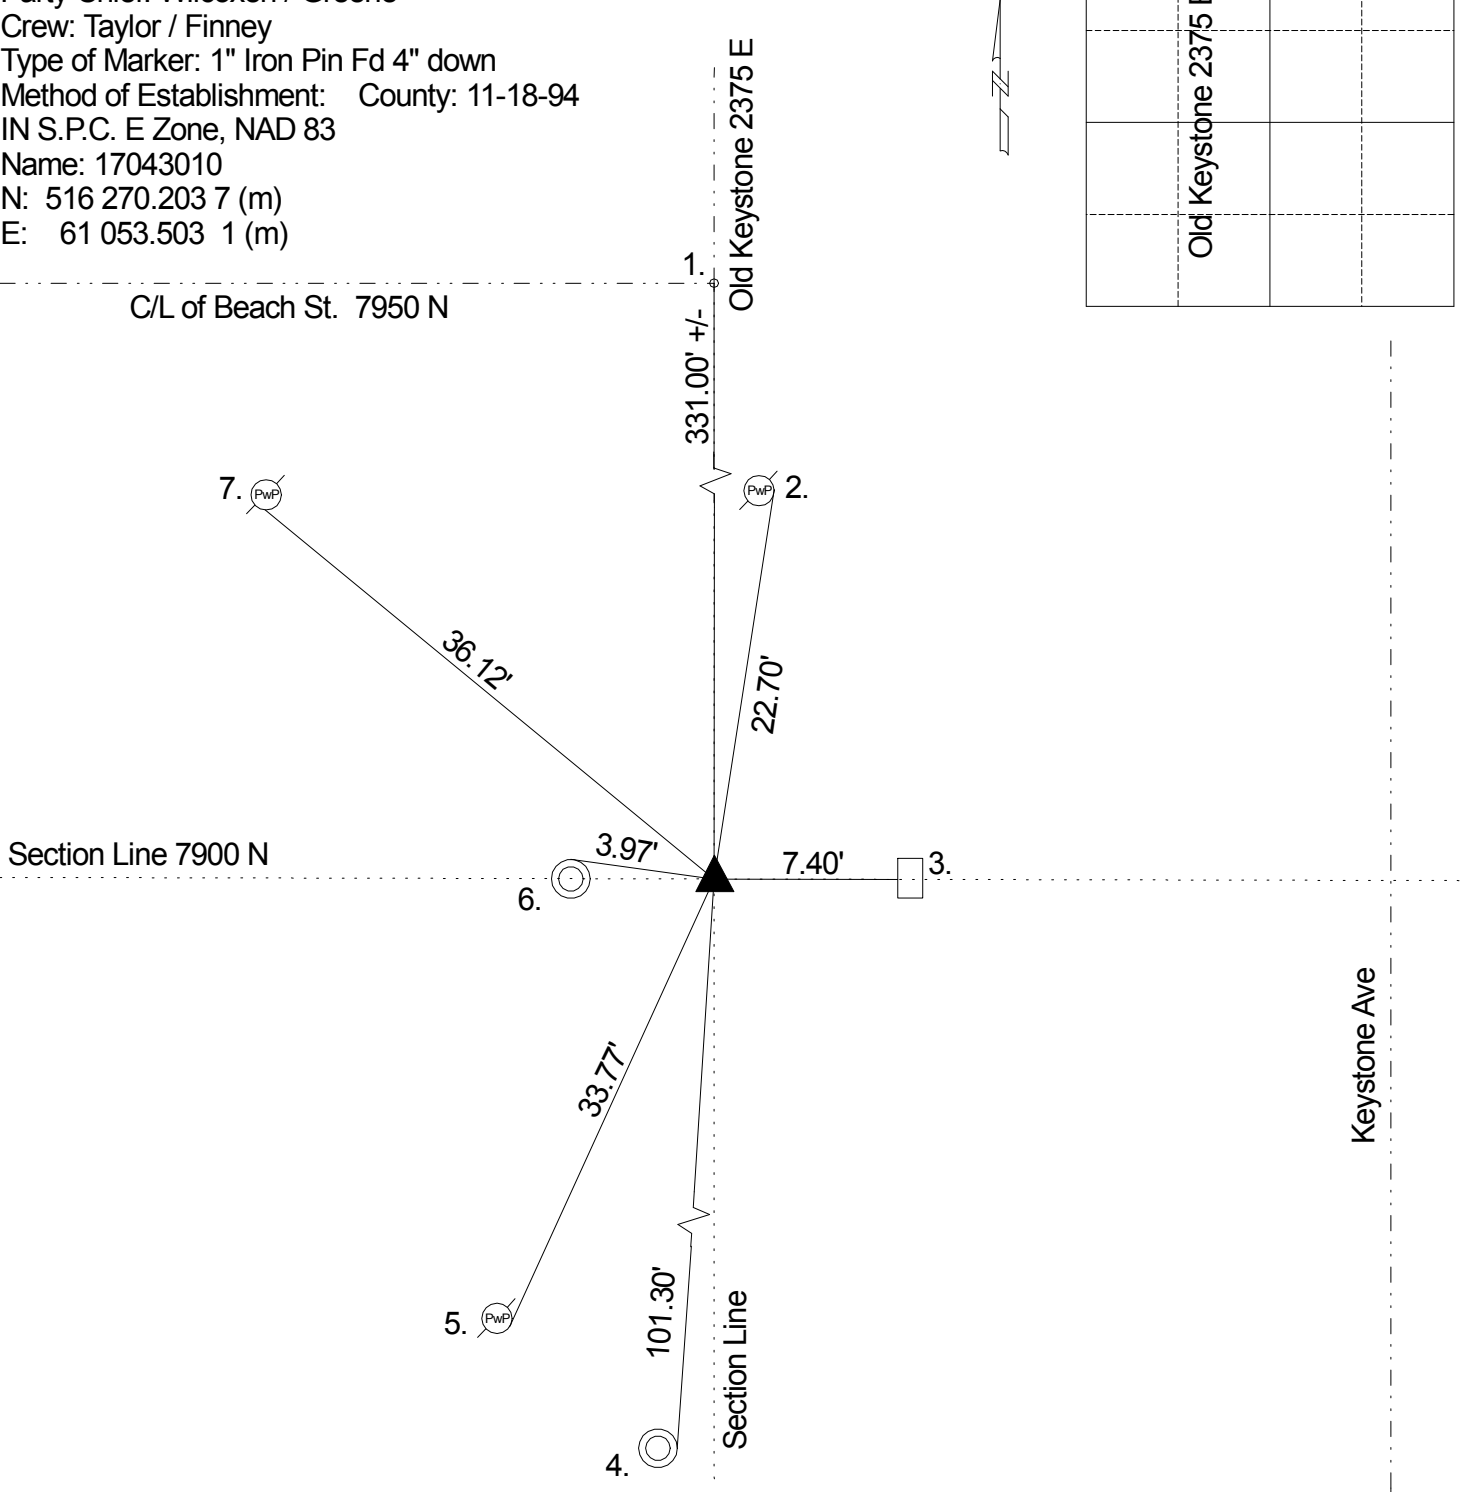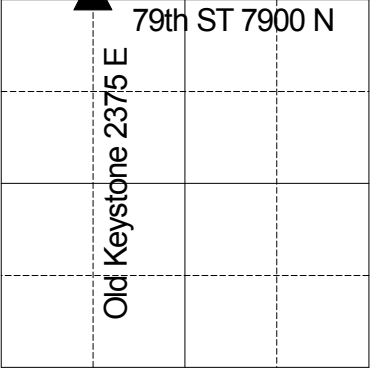

REF.	DISTANCE	DESCRIPTION
1.	331.00' +/-	Due N to C/L of Beach St 7950 N
2.	22.70'	PK nail E PwP #240-239 4" up
3.	7.40'	Face of single metal fence post
4.	101.30'	Cut 'x' E rim of sewer manhole
5.	33.77'	PK nail SE PwP #241-240 8" up
6.	3.97'	Cut 'x' N rim of sewer manhole
7.	36.12'	PK nail S PwP #244-239 6" up

THIS CORNER POSITION
REPRESENTS A "TITLE" CORNER
AND MAY NOT NECESSARILY
REPRESENT THE POSITION BASED
ON RECORD CORNERS.